



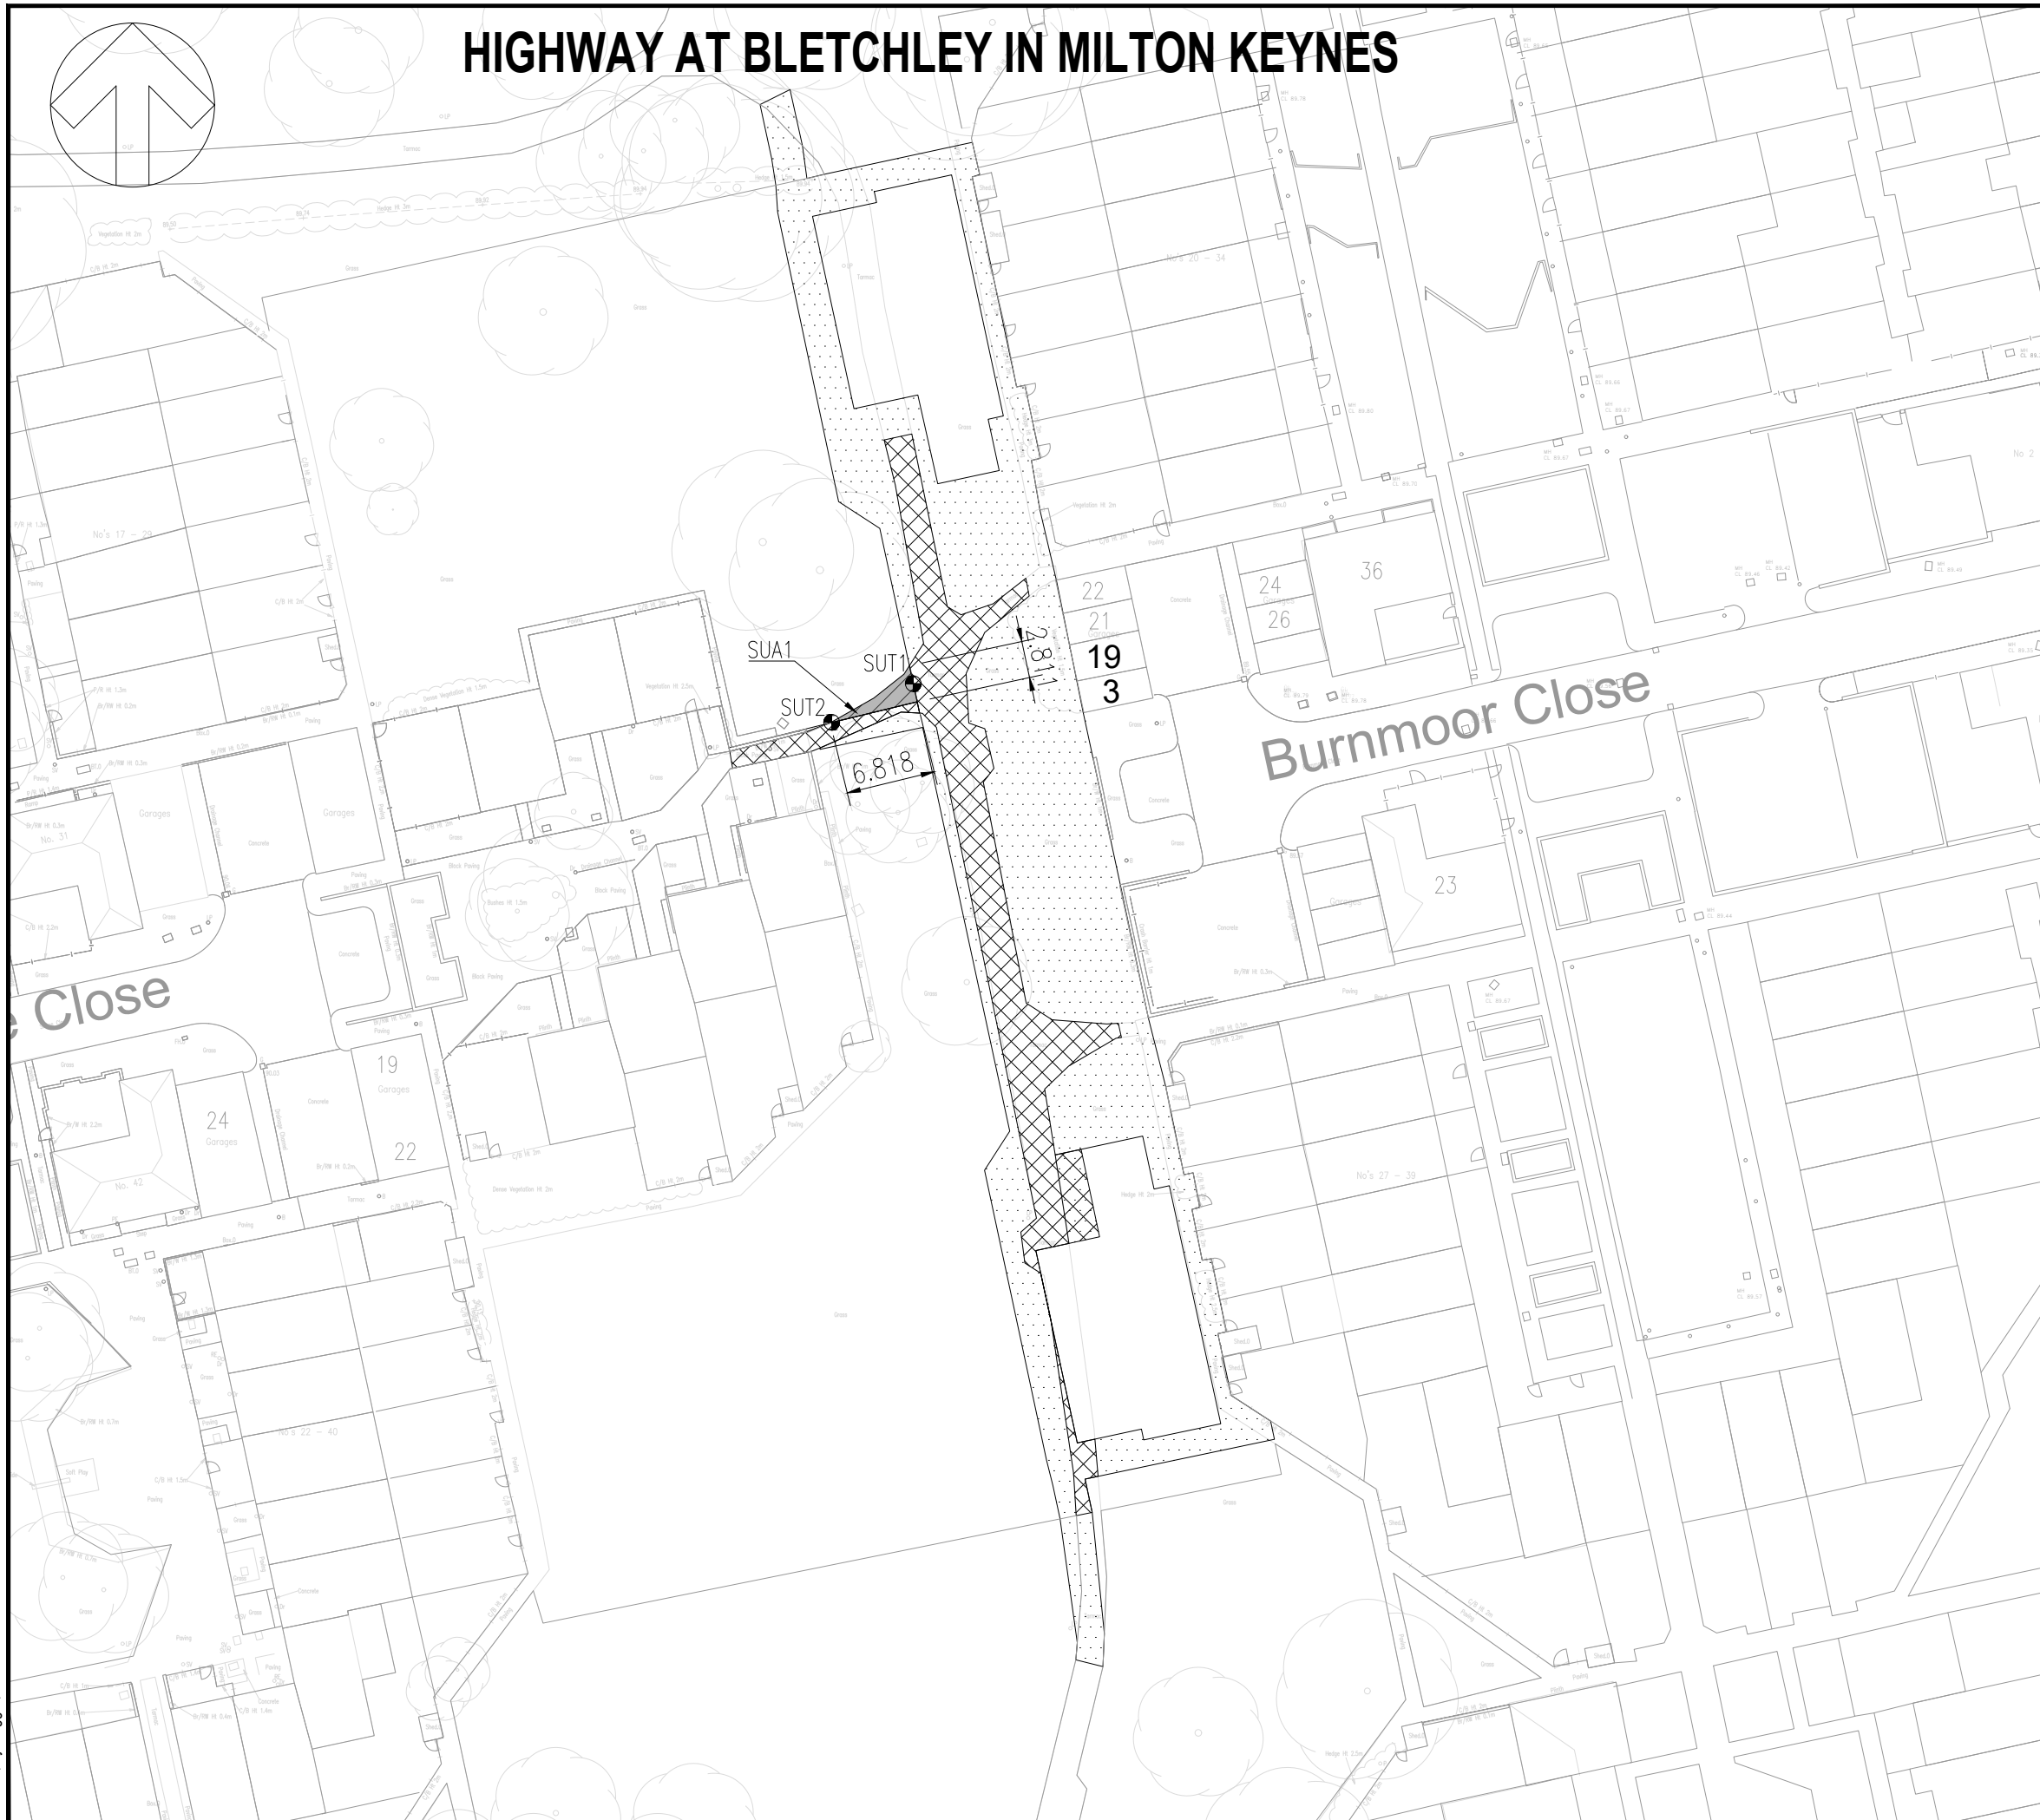


HIGHWAY AT BLETCHLEY IN MILTON KEYNES

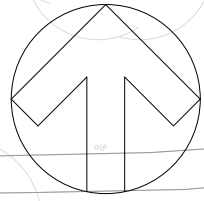

Highway to be stopped up 

Proposed highway to be improved 

Proposed new highway 

National Transport Casework Team

Department for Transport

Plan No:
NATTRAN/SE/S247/5526

Signed by Authority of the Secretary of State

On 23 October 2023

Signature



SANDRA ZAMENZADEH
An Official in the
National Transport Casework Team
Department for Transport