
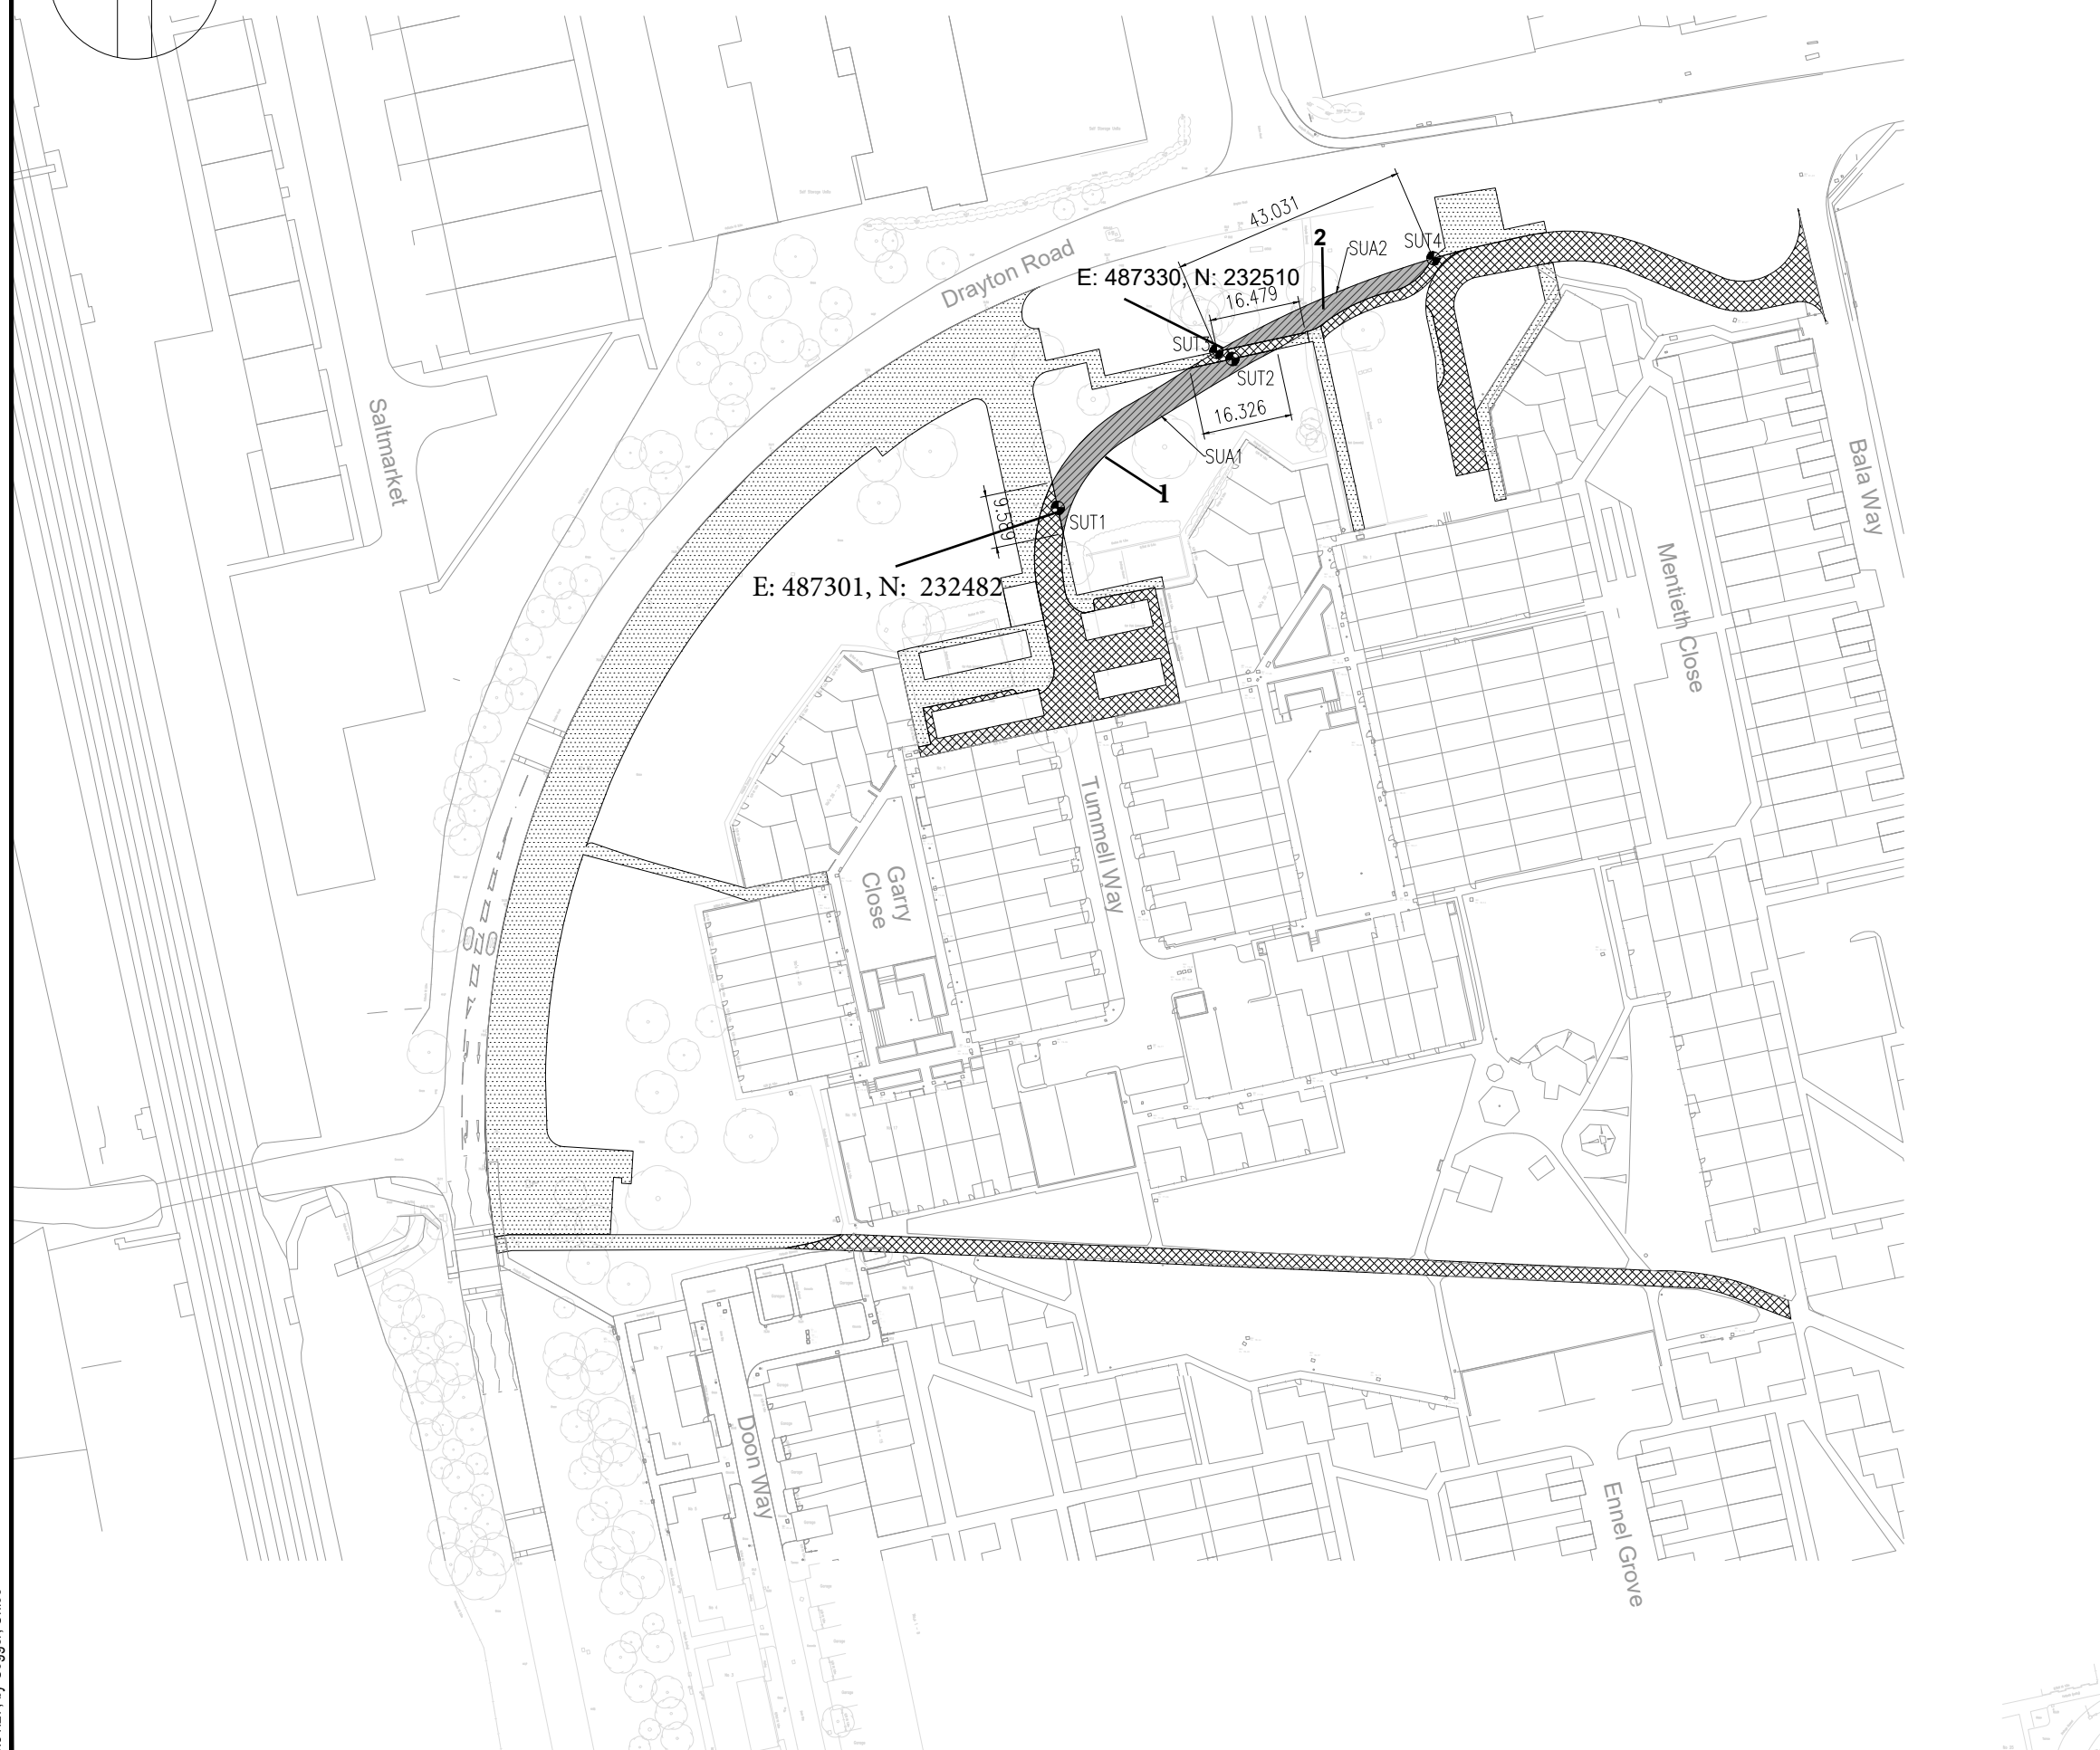


HIGHWAYS AT BLETCHLEY IN MILTON KEYNES

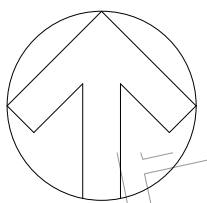

National Transport Casework Team
 Department for Transport
 Plan No:
 NATTRAN/SE/S247/5527

Signed by Authority of the Secretary of State

On 23 October 2023

Signature

SANDRA ZAMENZADEH
 An Official in the
 National Transport Casework Team
 Department for Transport